


PLAT OF PROPERTY FOR HARBOUR PLACE ON LAKE TELLICO

MONROE COUNTY, TENNESSEE
(TELLICO RESERVOIR DEVELOPMENT AGENCY)

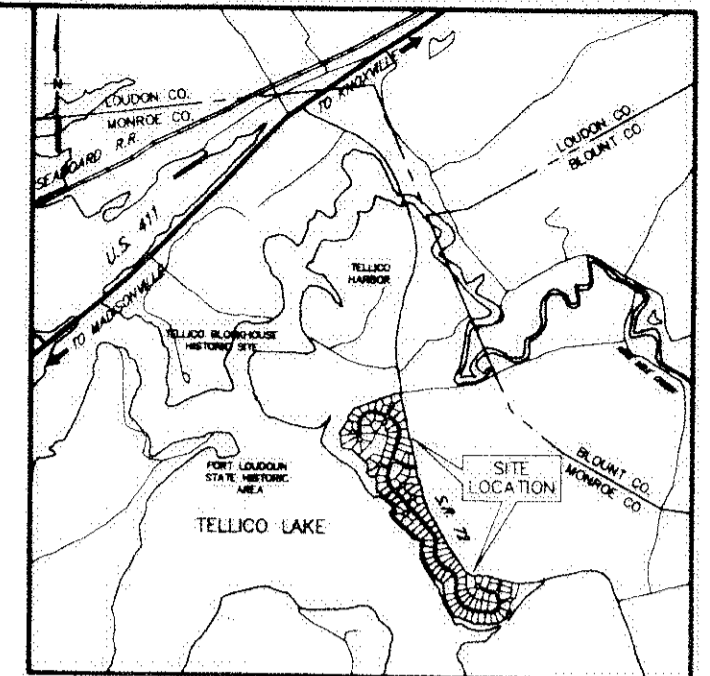

LOCATION MAP
NOT TO SCALE


PHASE No. 2 - SECTION "E"
SHEET 2 of 6

PHASE No. 1 - SECTION "D"
SHEET 6 of 6

PHASE No. 1 - SECTION "A"
SHEET 3 of 6

PHASE No. 1 - SECTION "C"
SHEET 5 of 6

PHASE No. 1 - SECTION "B"
SHEET 4 of 6

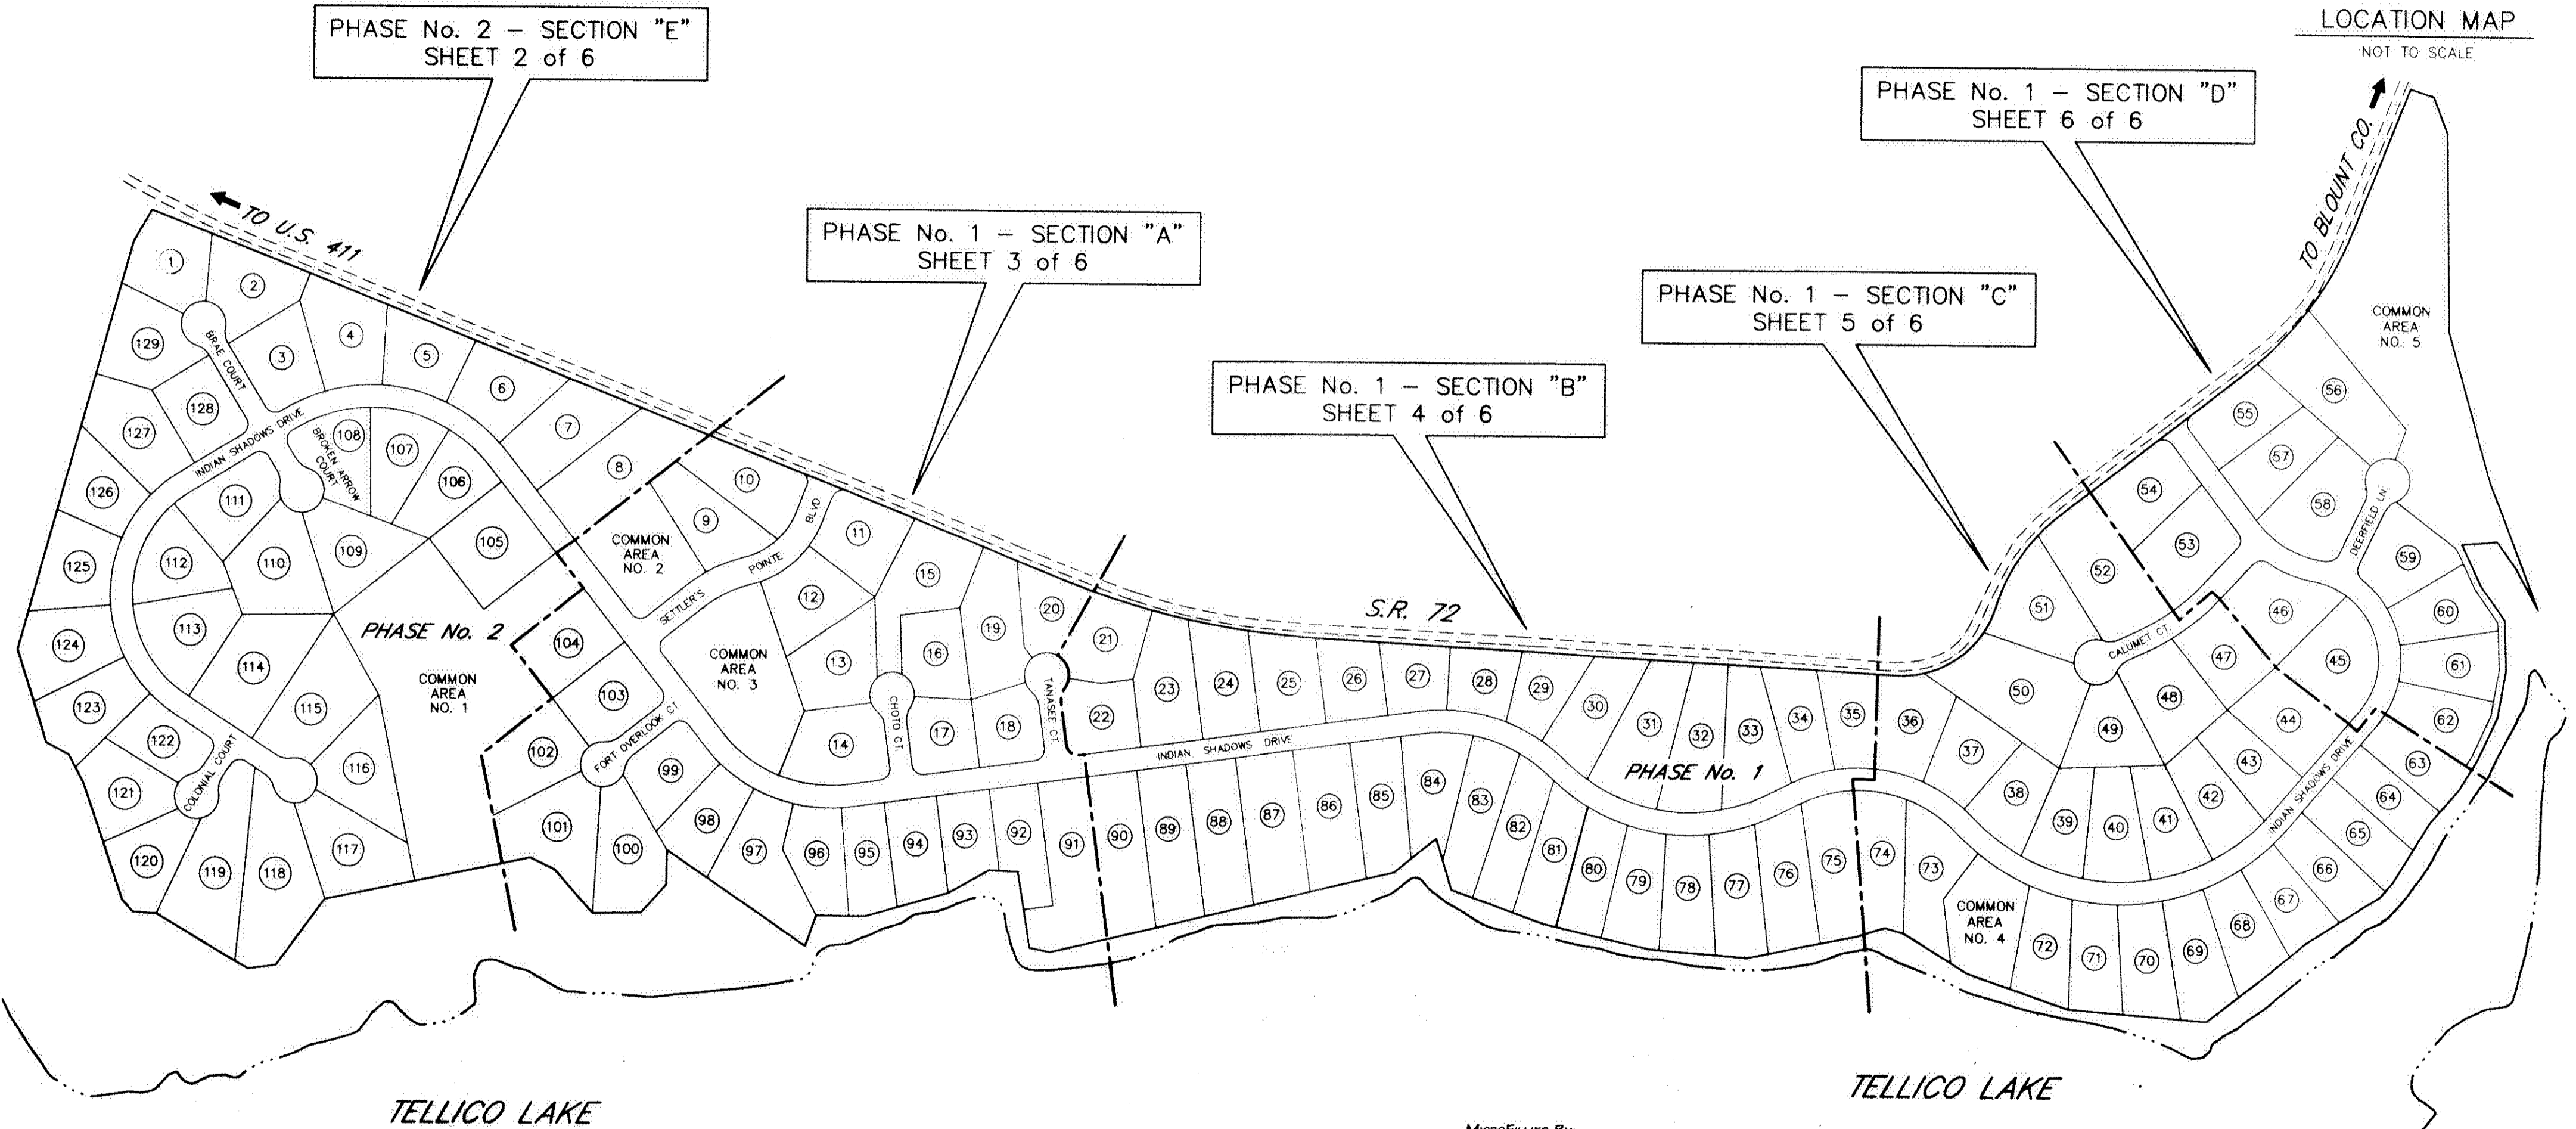

Surveying and Design by:
**PLEASANT VALLEY
MICROFILMING SERVICES**
3810 PLEASANT VALLEY ROAD
COBBY, TN 37722
P: (423) 487-3464

V&M
Vaughn & Melton
Engineering - Architecture - Surveying
219 WEST DEPOT STREET
GREENEVILLE, TENNESSEE 37743
Phone: (423) 639-0271

Middlesboro, KY - Asheville, NC - Louisville, KY - Little Rock, AR

FILED in my office on the 4 day
of Sept 1997 at 2:00 P.M.
Noted in Note Book 42 Page 68
Recorded in Plat 686 C Page 198
Mildred A. Estes
Register of Monroe County, Tennessee

JUNE 28, 1997

PHASE No. 1 & No. 2 - SECTION "A"- "E"

INDEX SHEET - SHEET 1 of 6

HARBOUR PLACE ON LAKE TELLICO			
TELLOCO RESERVOIR DEVELOPEMENT AGENCY			
TOTAL ACRES	121.469	TOTAL LOTS	129
ACRES NEW ROAD	12.503	MILES NEW ROAD	1.888
OWNER	LAKESIDE PROPERTIES, INC.	CIVIL DISTRICT	6 TH
SURVEYOR	VAUGHN AND MELTON	CLOSURE ERROR	1/13,510
NOT TO SCALE	DATE: 06-28-97'	DRAWN BY: R.C.D.	CHK. BY: J.A.W.